
## 100mm CONCRETE + 250mm POLY

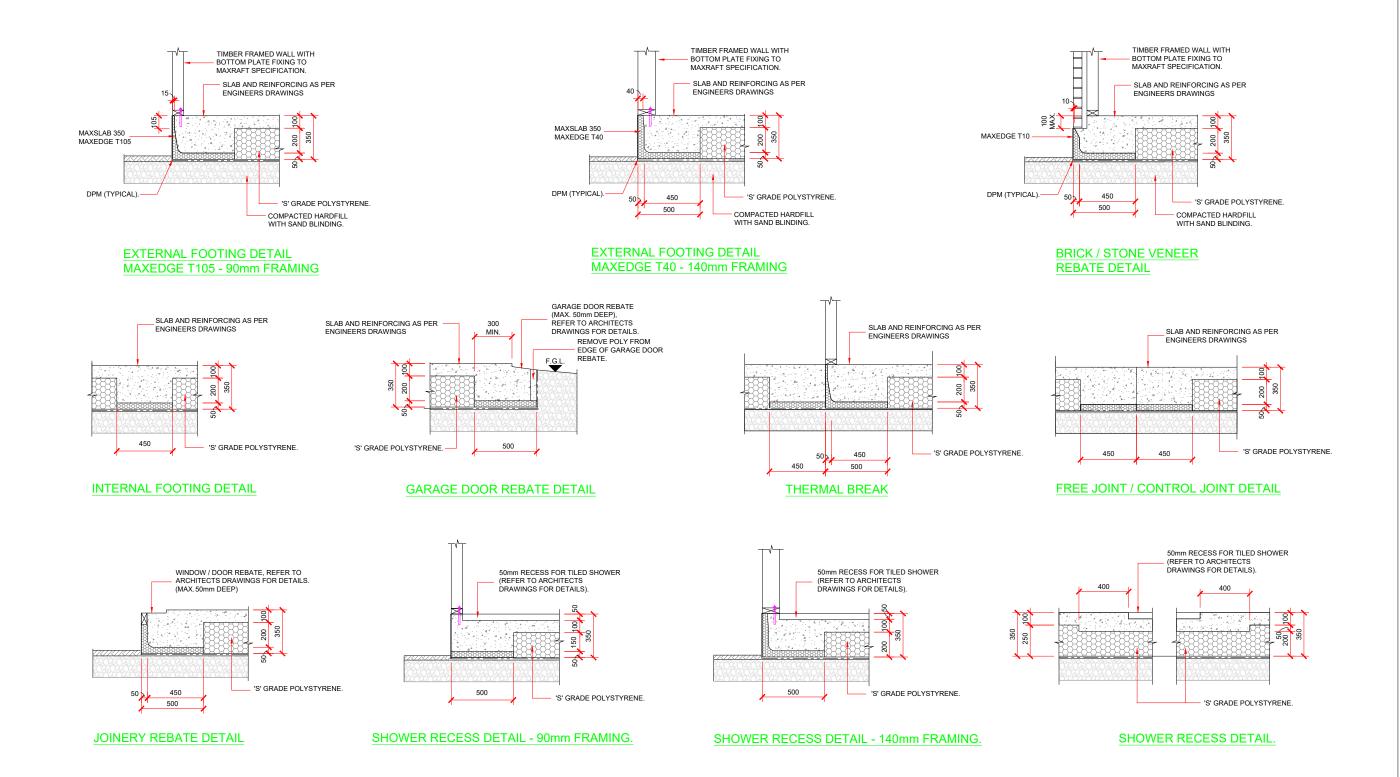

MAXSLAB STD 350

DATE: 28/11/2023